


BUILDER TO SUPPLY AND FIX LEAD OR ALUMINIUM FLASHINGS  
TO WALL RAFTERS AND BOX GUTTERS AGAINST EXISTING.

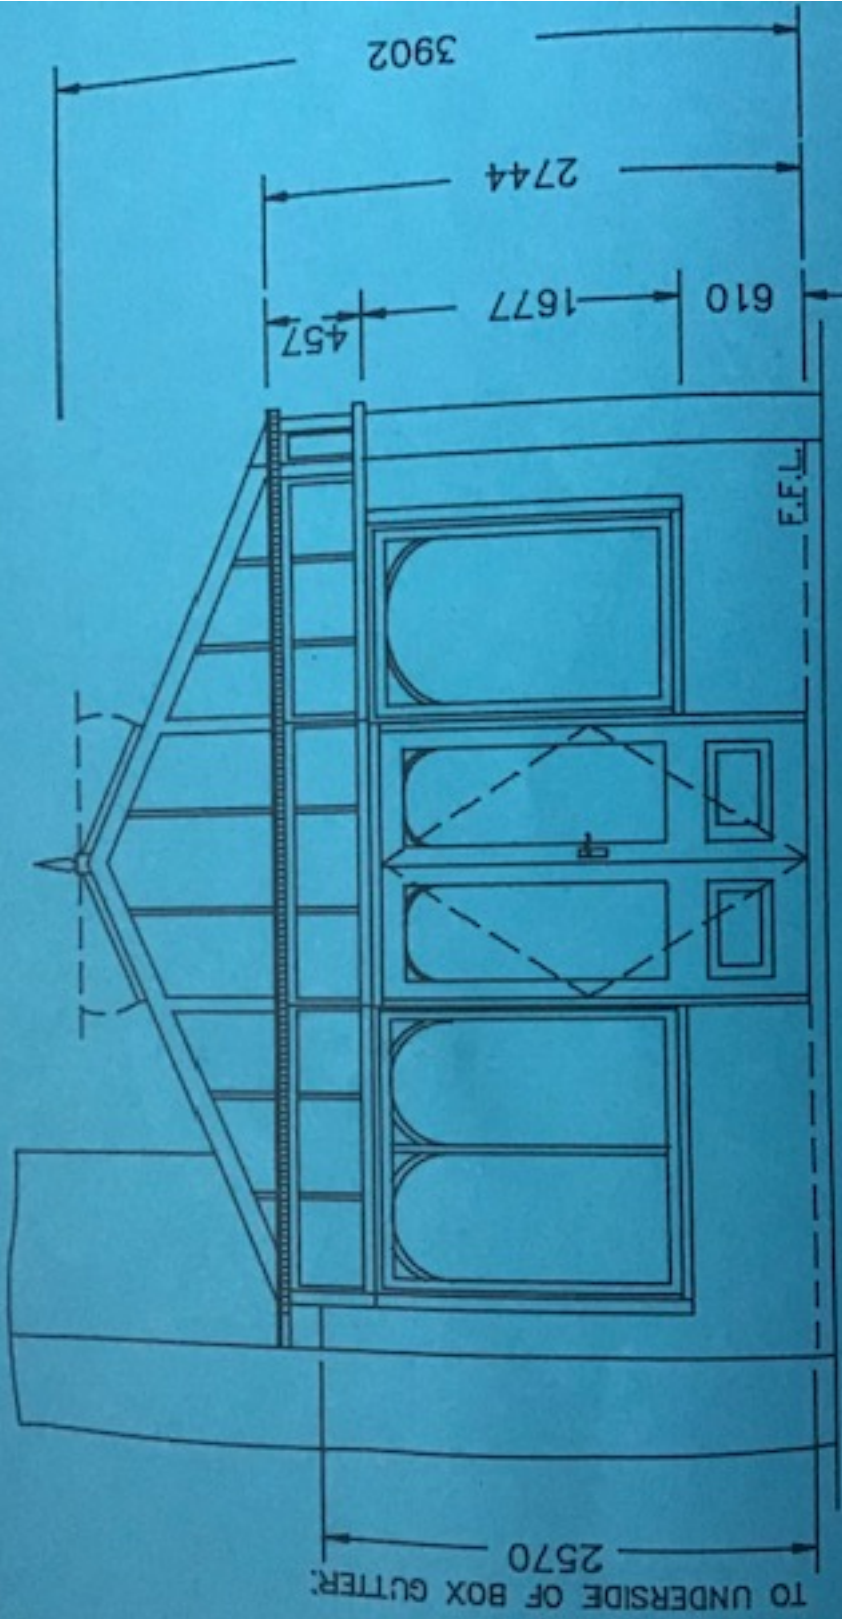

BUILD WOODPADS INTO DWARF  
WALL FOR FIXING DOOR POSTS.

FRONT ELEVATION