


70 mm PACKER INCORPORATED TO BACK OF RIDGE.

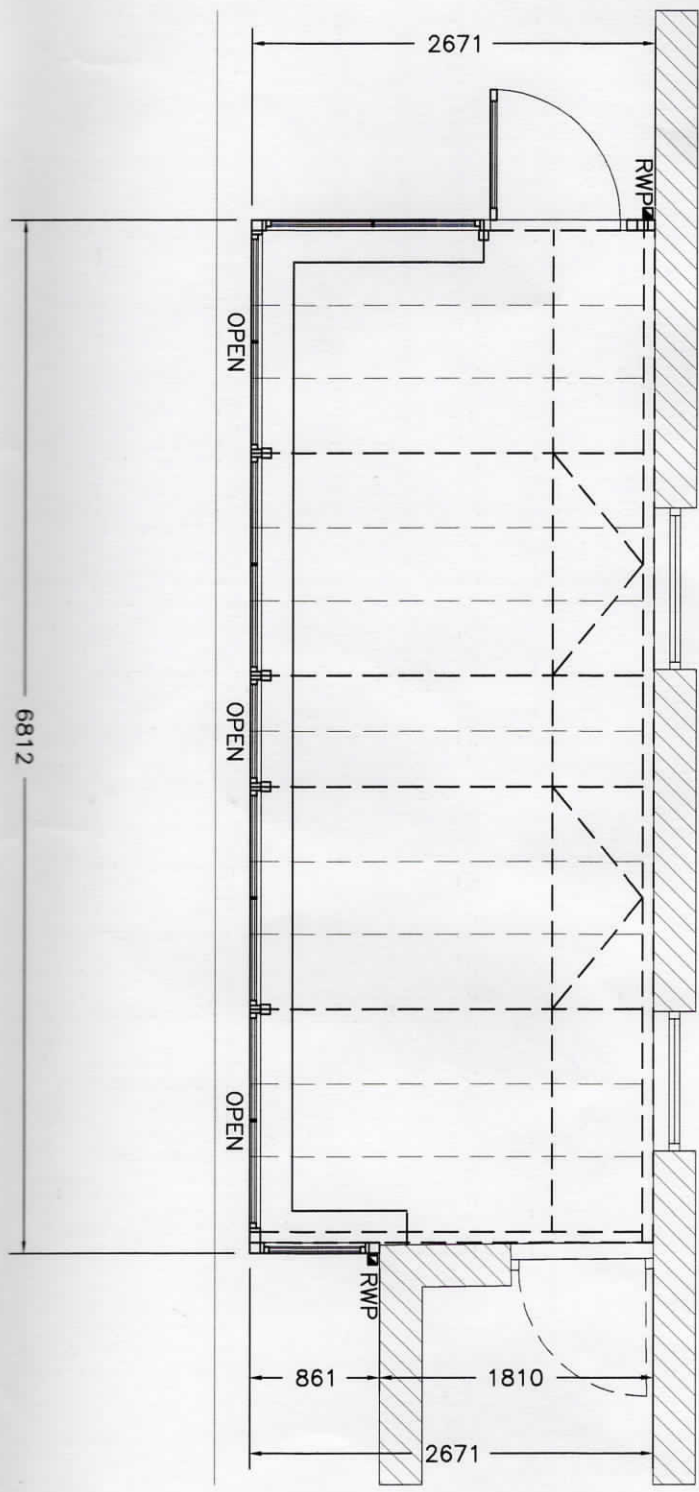

NEW GULLEYS TO BE POSITIONED BY CLIENTS BUILDER TO SUIT RWP'S AS INDICATED ON PLAN VIEW.

PLAN VIEW

NEW OPENING AND DOORS BY OTHERS, REMOVE CONTRAVENE BUILDING REGULATIONS EXEMPTIC REMOVAL OF EXISTING DOORS LEADING INTO C WILL CONTRAVENE BUILDING REGULATIONS EXE